


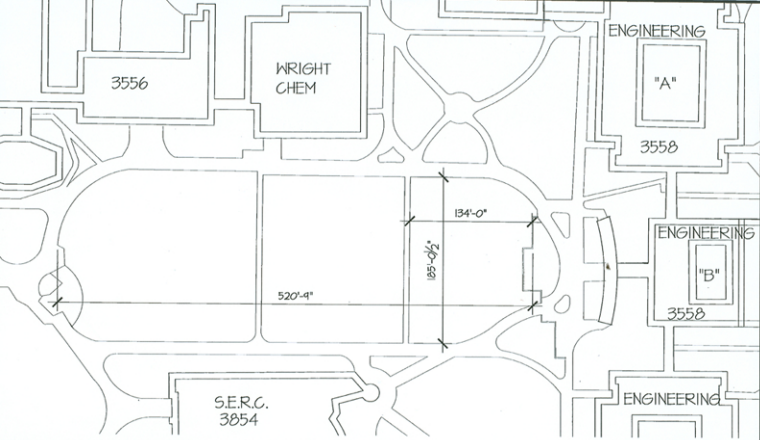

DRAWN BY: D.P.
CHECKED BY: G.D.
SCALE: N.T.S.
DATE: 11/10/00

ENGINEERING GREEN

RUTGERS
THE STATE UNIVERSITY OF NEW JERSEY
UNIVERSITY FACILITIES
PISCATAWAY, NEW JERSEY

SK-01