


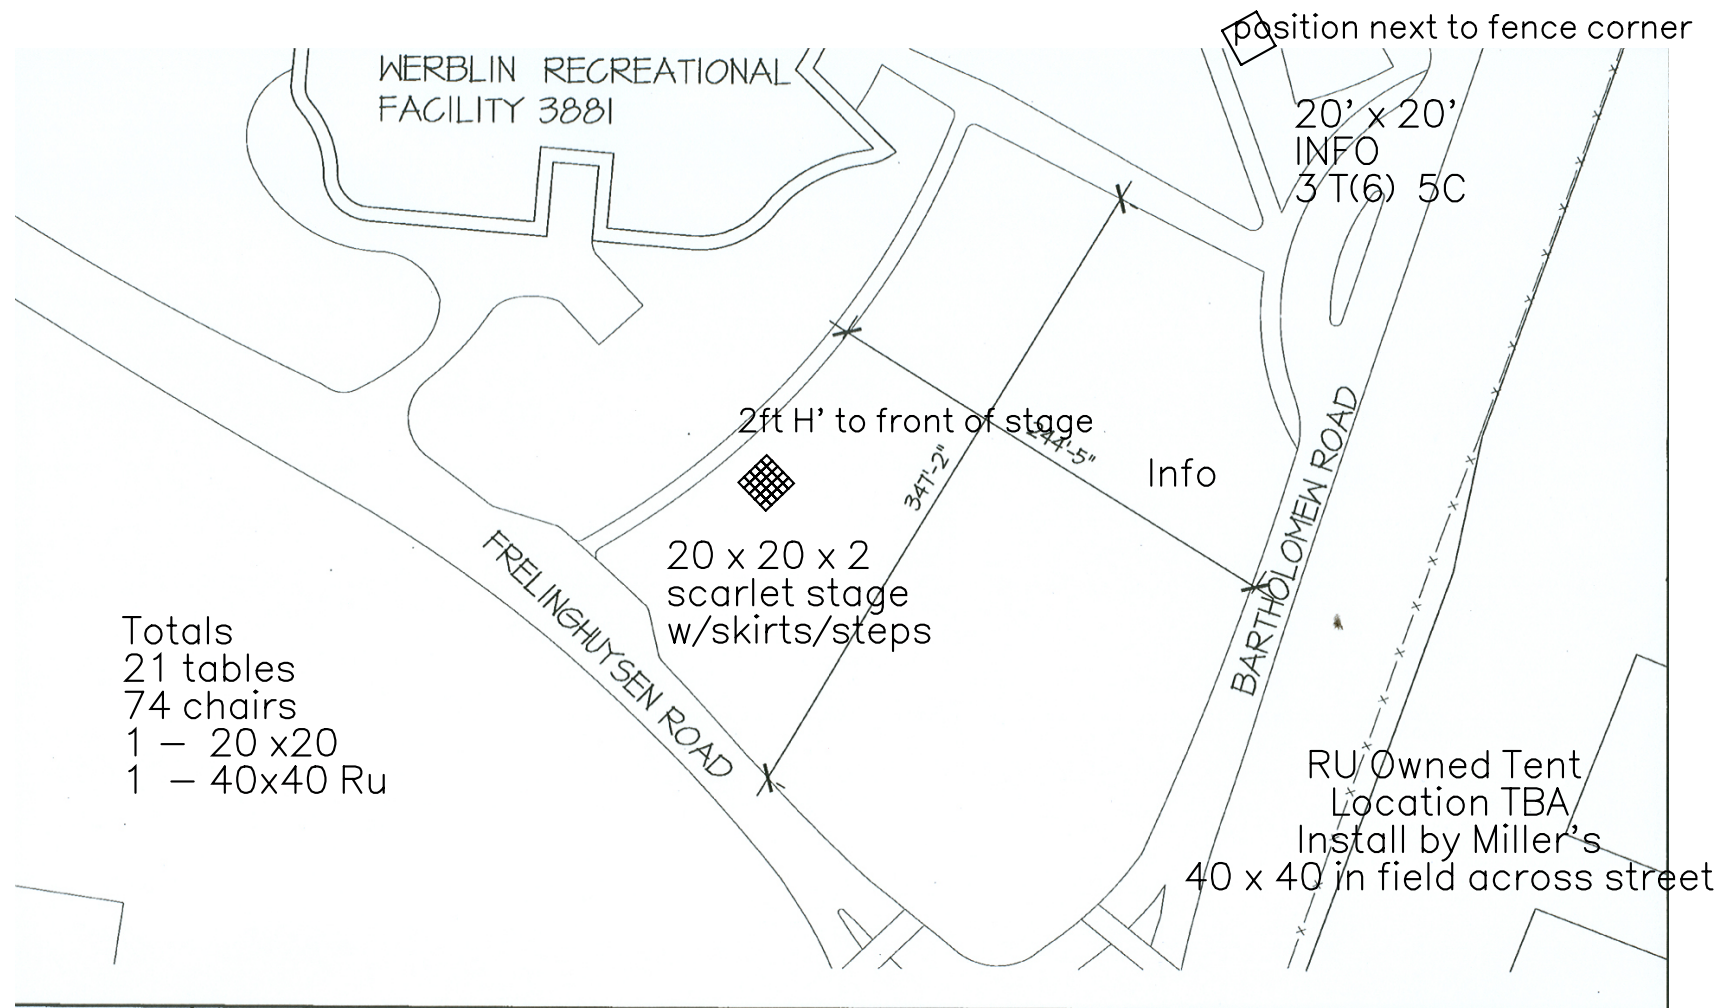

DRAWN BY: D.P.
CHECKED BY: G.D.
SCALE: N.T.S.
DATE: 11/18/08

WERBLIN

as of 04/18/2009

RUTGERS
THE STATE UNIVERSITY
OF NEW JERSEY
UNIVERSITY FACILITIES
PISCATAWAY, NEW JERSEY

SK-02

prepared by Steve Kohn